

Index Of Sheets


TITLE SHEET	1
PREFERRED ALT.	
WEST SHIFT	2-10

STATE OF TENNESSEE DEPARTMENT OF TRANSPORTATION BUREAU OF ENVIRONMENT & PLANNING

TENN.	YEAR 2013	SHEET NO. 1
FED. AID PROJ. NO.		
STATE PROJ. NO.		


PELLISSIPPI PARKWAY EXTENSION PREFERRED ALTERNATIVE WEST SHIFT

STATE HIGHWAY NO. F.A.H.S. NO.

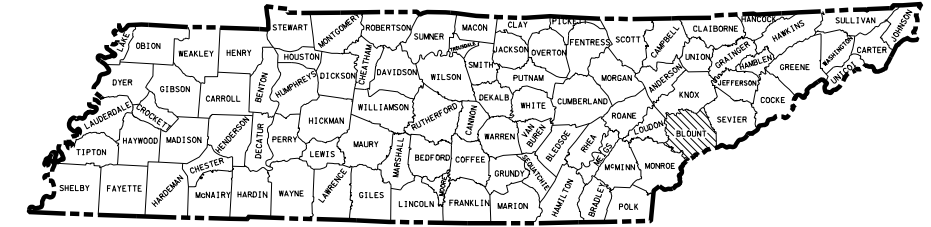

LEGEND

- 2** → NO. OF LANES/
DIRECTION OF TRAVEL
- PROPOSED RIGHT-OF-WAY
- APPROXIMATE CENTERLINE
OF LANE(S)

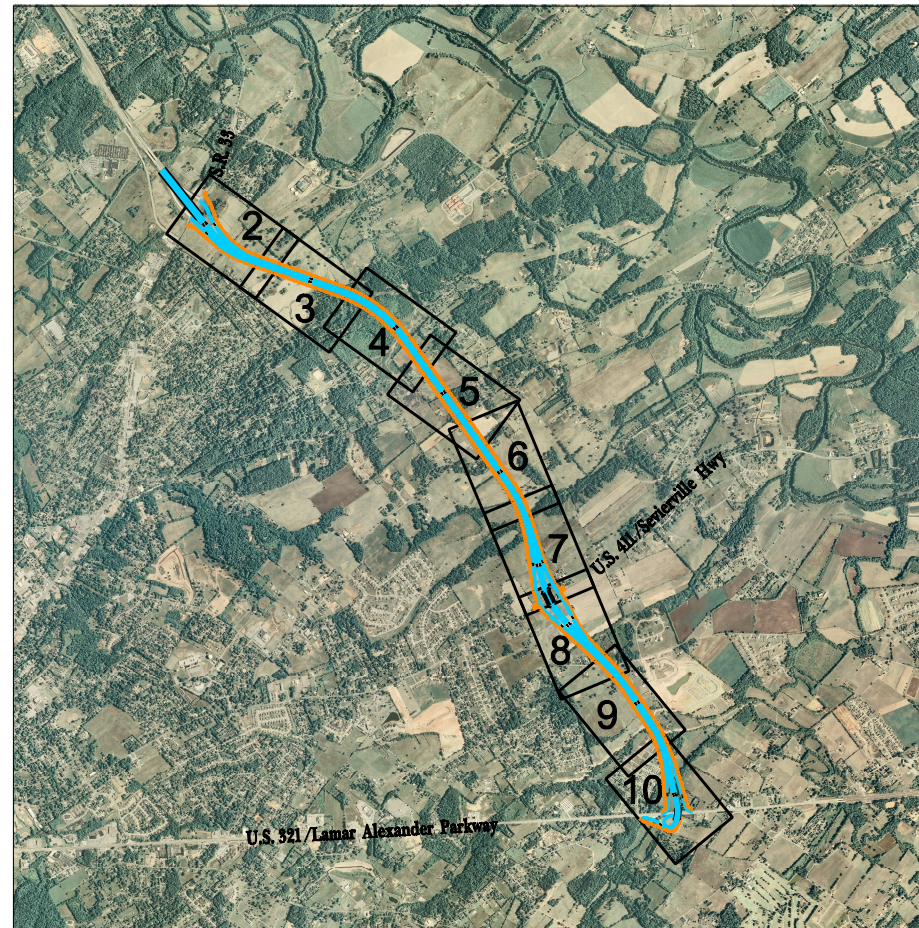

SCALE: 1" = 1 MILE

SPECIAL NOTES

PROPOSALS MAY BE REJECTED BY THE COMMISSIONER IF ANY OF THE UNIT PRICES CONTAINED THEREIN ARE OBVIOUSLY UNBALANCED, EITHER EXCESSIVE OR BELOW THE REASONABLE COST ANALYSIS VALUE.

THIS PROJECT TO BE CONSTRUCTED UNDER THE STANDARD SPECIFICATIONS OF THE TENNESSEE DEPARTMENT OF TRANSPORTATION DATED MARCH 1, 2006 AND ADDITIONAL SPECIFICATIONS AND SPECIAL PROVISIONS CONTAINED IN THE PLANS AND IN THE PROPOSAL CONTRACT.

TDOT C.E. MANAGER 1 OR
TDOT TRANSPORTATION MANAGER 1 _____
TDOT ROAD SP. SV. 2 _____
DESIGNED BY _____
DESIGNER _____ CHECKED BY _____
P.E. NO. _____
PIN NO. 101423.00

**PRELIMINARY
SUBJECT TO
REVISIONS**

APPROVED: _____
CHIEF ENGINEER

DATE: _____

APPROVED: _____
COMMISSIONER


U.S. DEPARTMENT OF TRANSPORTATION
FEDERAL HIGHWAY ADMINISTRATION

APPROVED: _____
DIVISION ADMINISTRATOR DATE

TENNESSEE D.O.T.
 DESIGN DIVISION
 FILE NO.

TYPE	YEAR	PROJECT NO.	SHEET NO.
CONCEPT	2013	PELLISSIPPI PKWY	2

**PRELIMINARY
 SUBJECT TO
 REVISIONS**

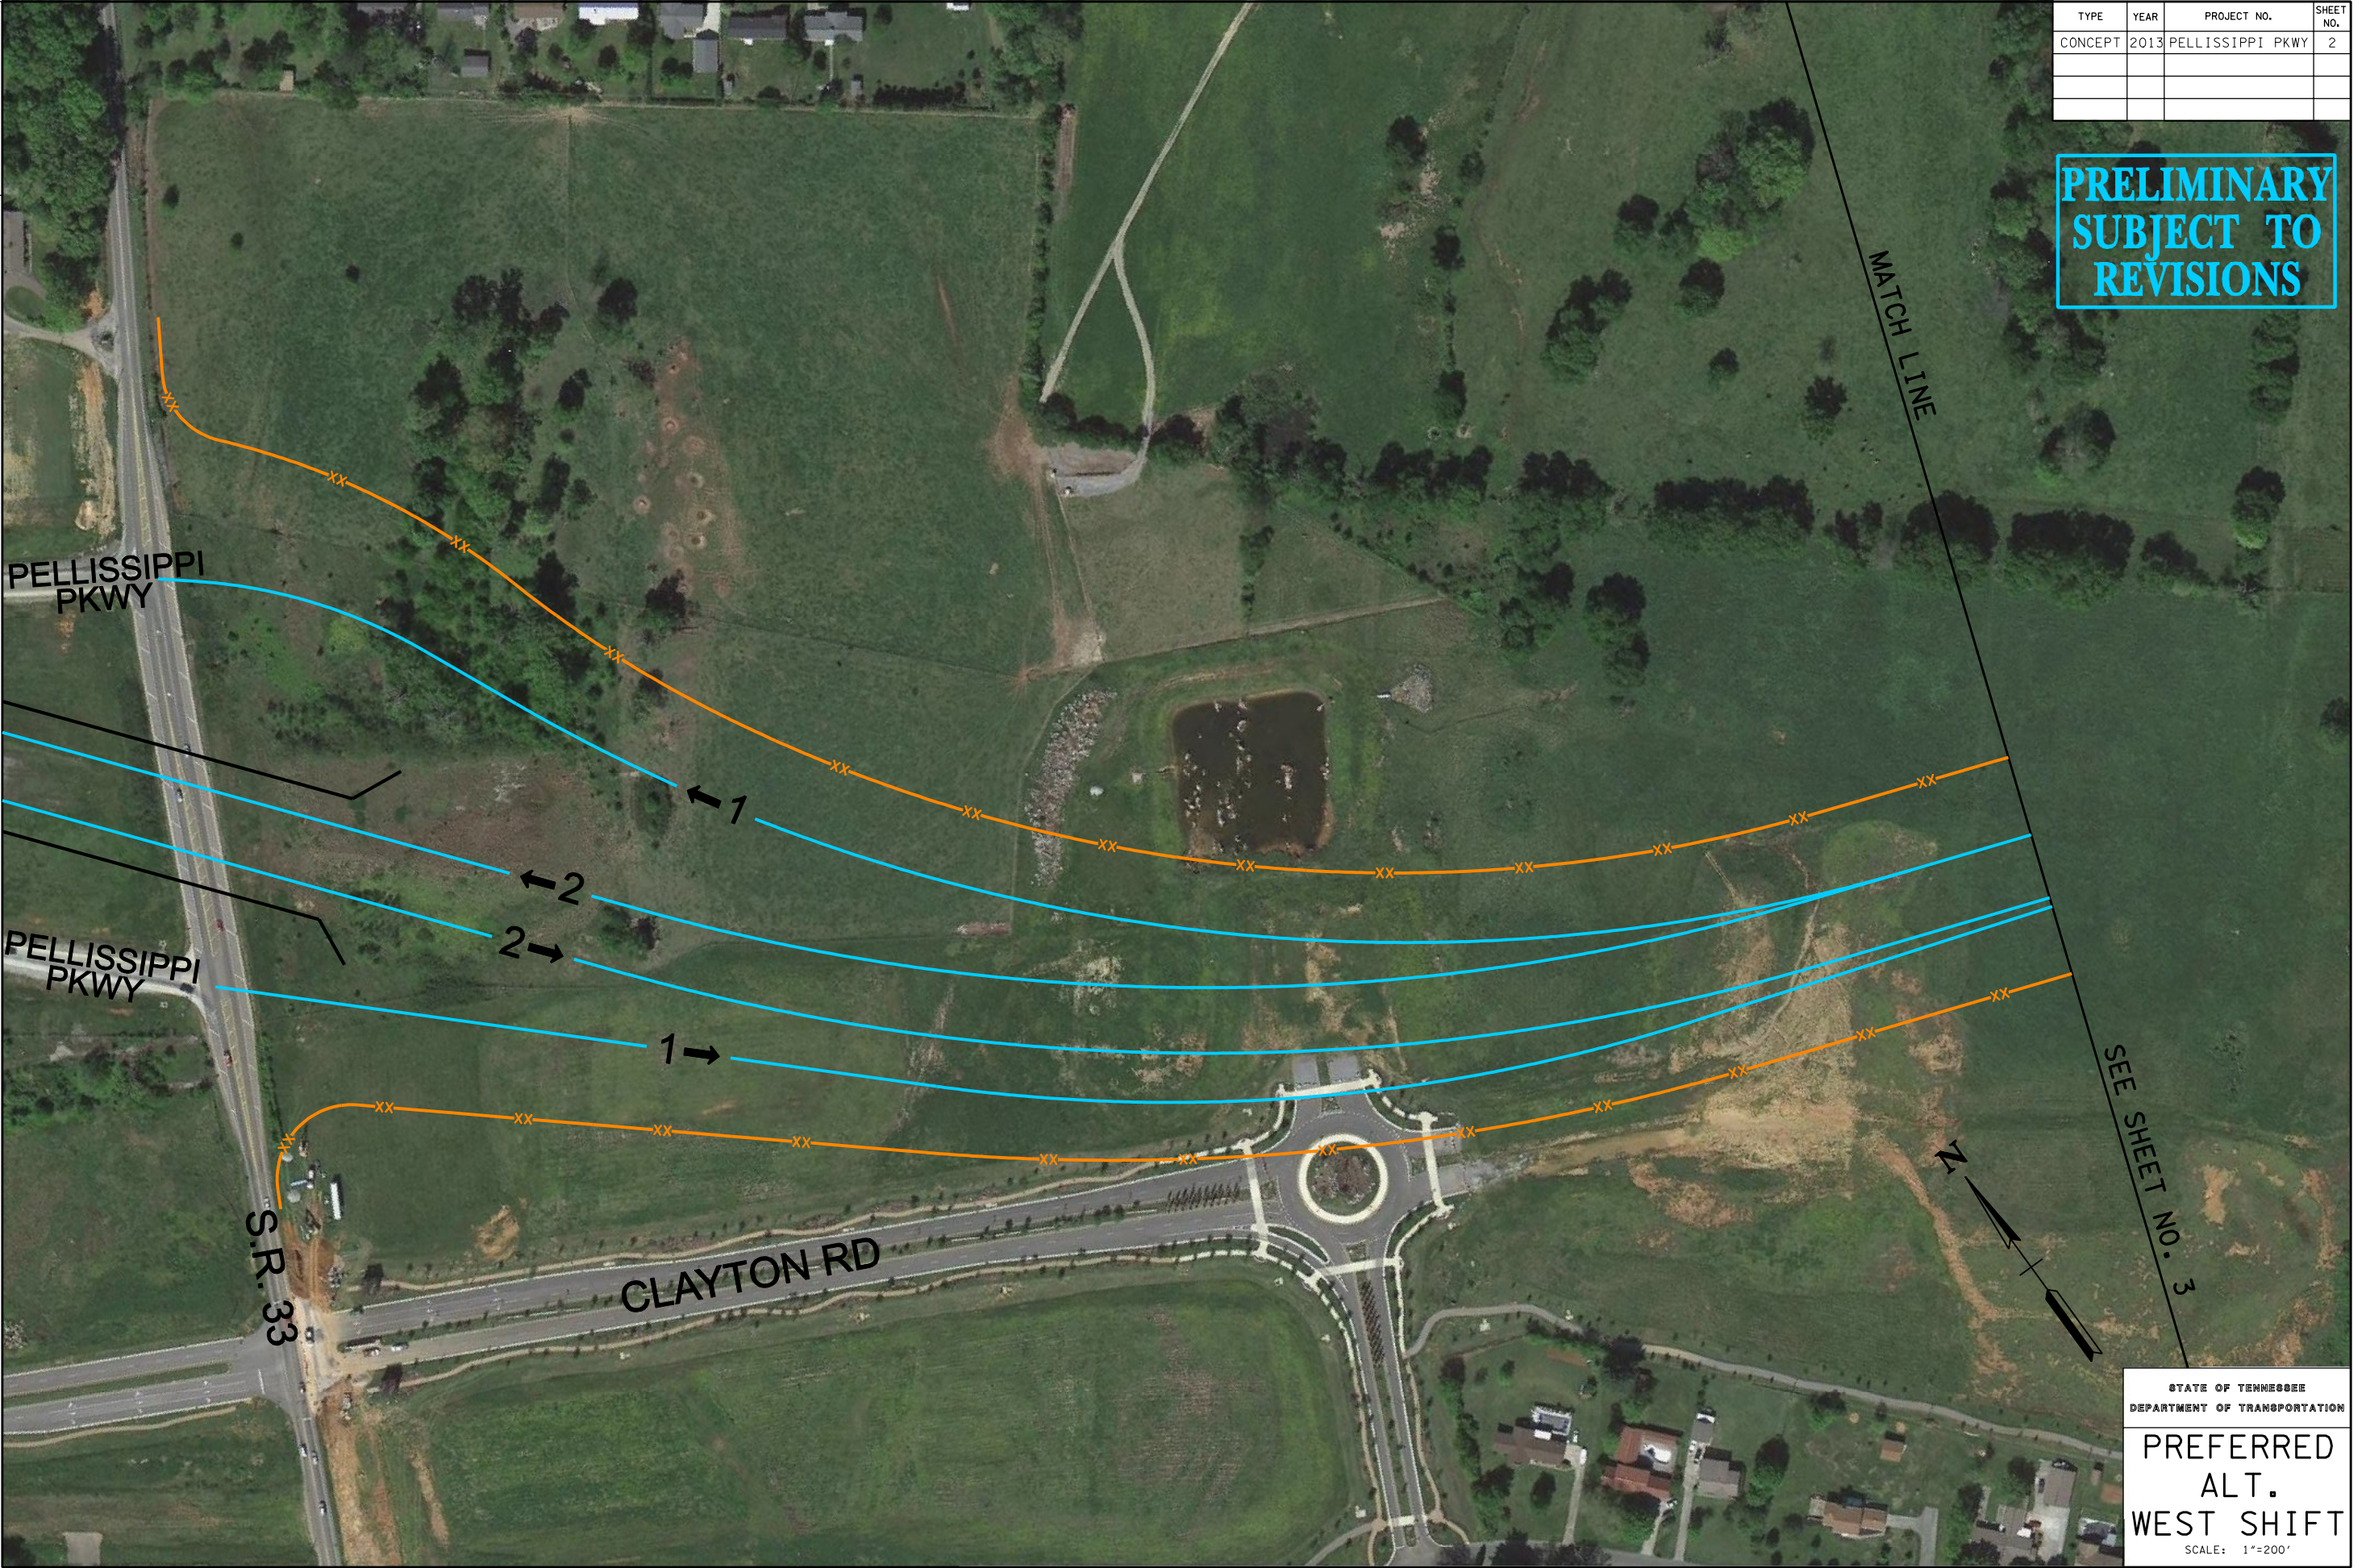

09-SEP-2013 15:42
 \\AMNASF102\CADD\PRJ\34230A_PellissippiPkwy_Ext\CADD\West_Shift_Plan_Sheets\Sheet002.dgn

STATE OF TENNESSEE
 DEPARTMENT OF TRANSPORTATION
**PREFERRED
 ALT.
 WEST SHIFT**
 SCALE: 1"=200'

TENNESSEE D.O.T.
 DESIGN DIVISION
 FILE NO.

TYPE	YEAR	PROJECT NO.	SHEET NO.
CONCEPT	2013	PELLISSIPPI PKWY	3

**PRELIMINARY
 SUBJECT TO
 REVISIONS**



MATCH LINE

MATCH LINE

SEE SHEET NO. 2

SEE SHEET NO. 4

JACKSON HILLS DR


STATE OF TENNESSEE
 DEPARTMENT OF TRANSPORTATION
**PPREFERRED
 ALT.
 WEST SHIFT**
 SCALE: 1"=200'

09-SEP-2013 15:42
 \\AMNASF102\CADD\PRJ\34230A_PellissippiPkwy_Ext\CADD\West_Shift_Plan_Sheets\Sheet003.dgn

TENNESSEE D.O.T.
 DESIGN DIVISION
 FILE NO.

TYPE	YEAR	PROJECT NO.	SHEET NO.
CONCEPT	2013	PELLISSIPPI PKWY	4

**PRELIMINARY
 SUBJECT TO
 REVISIONS**

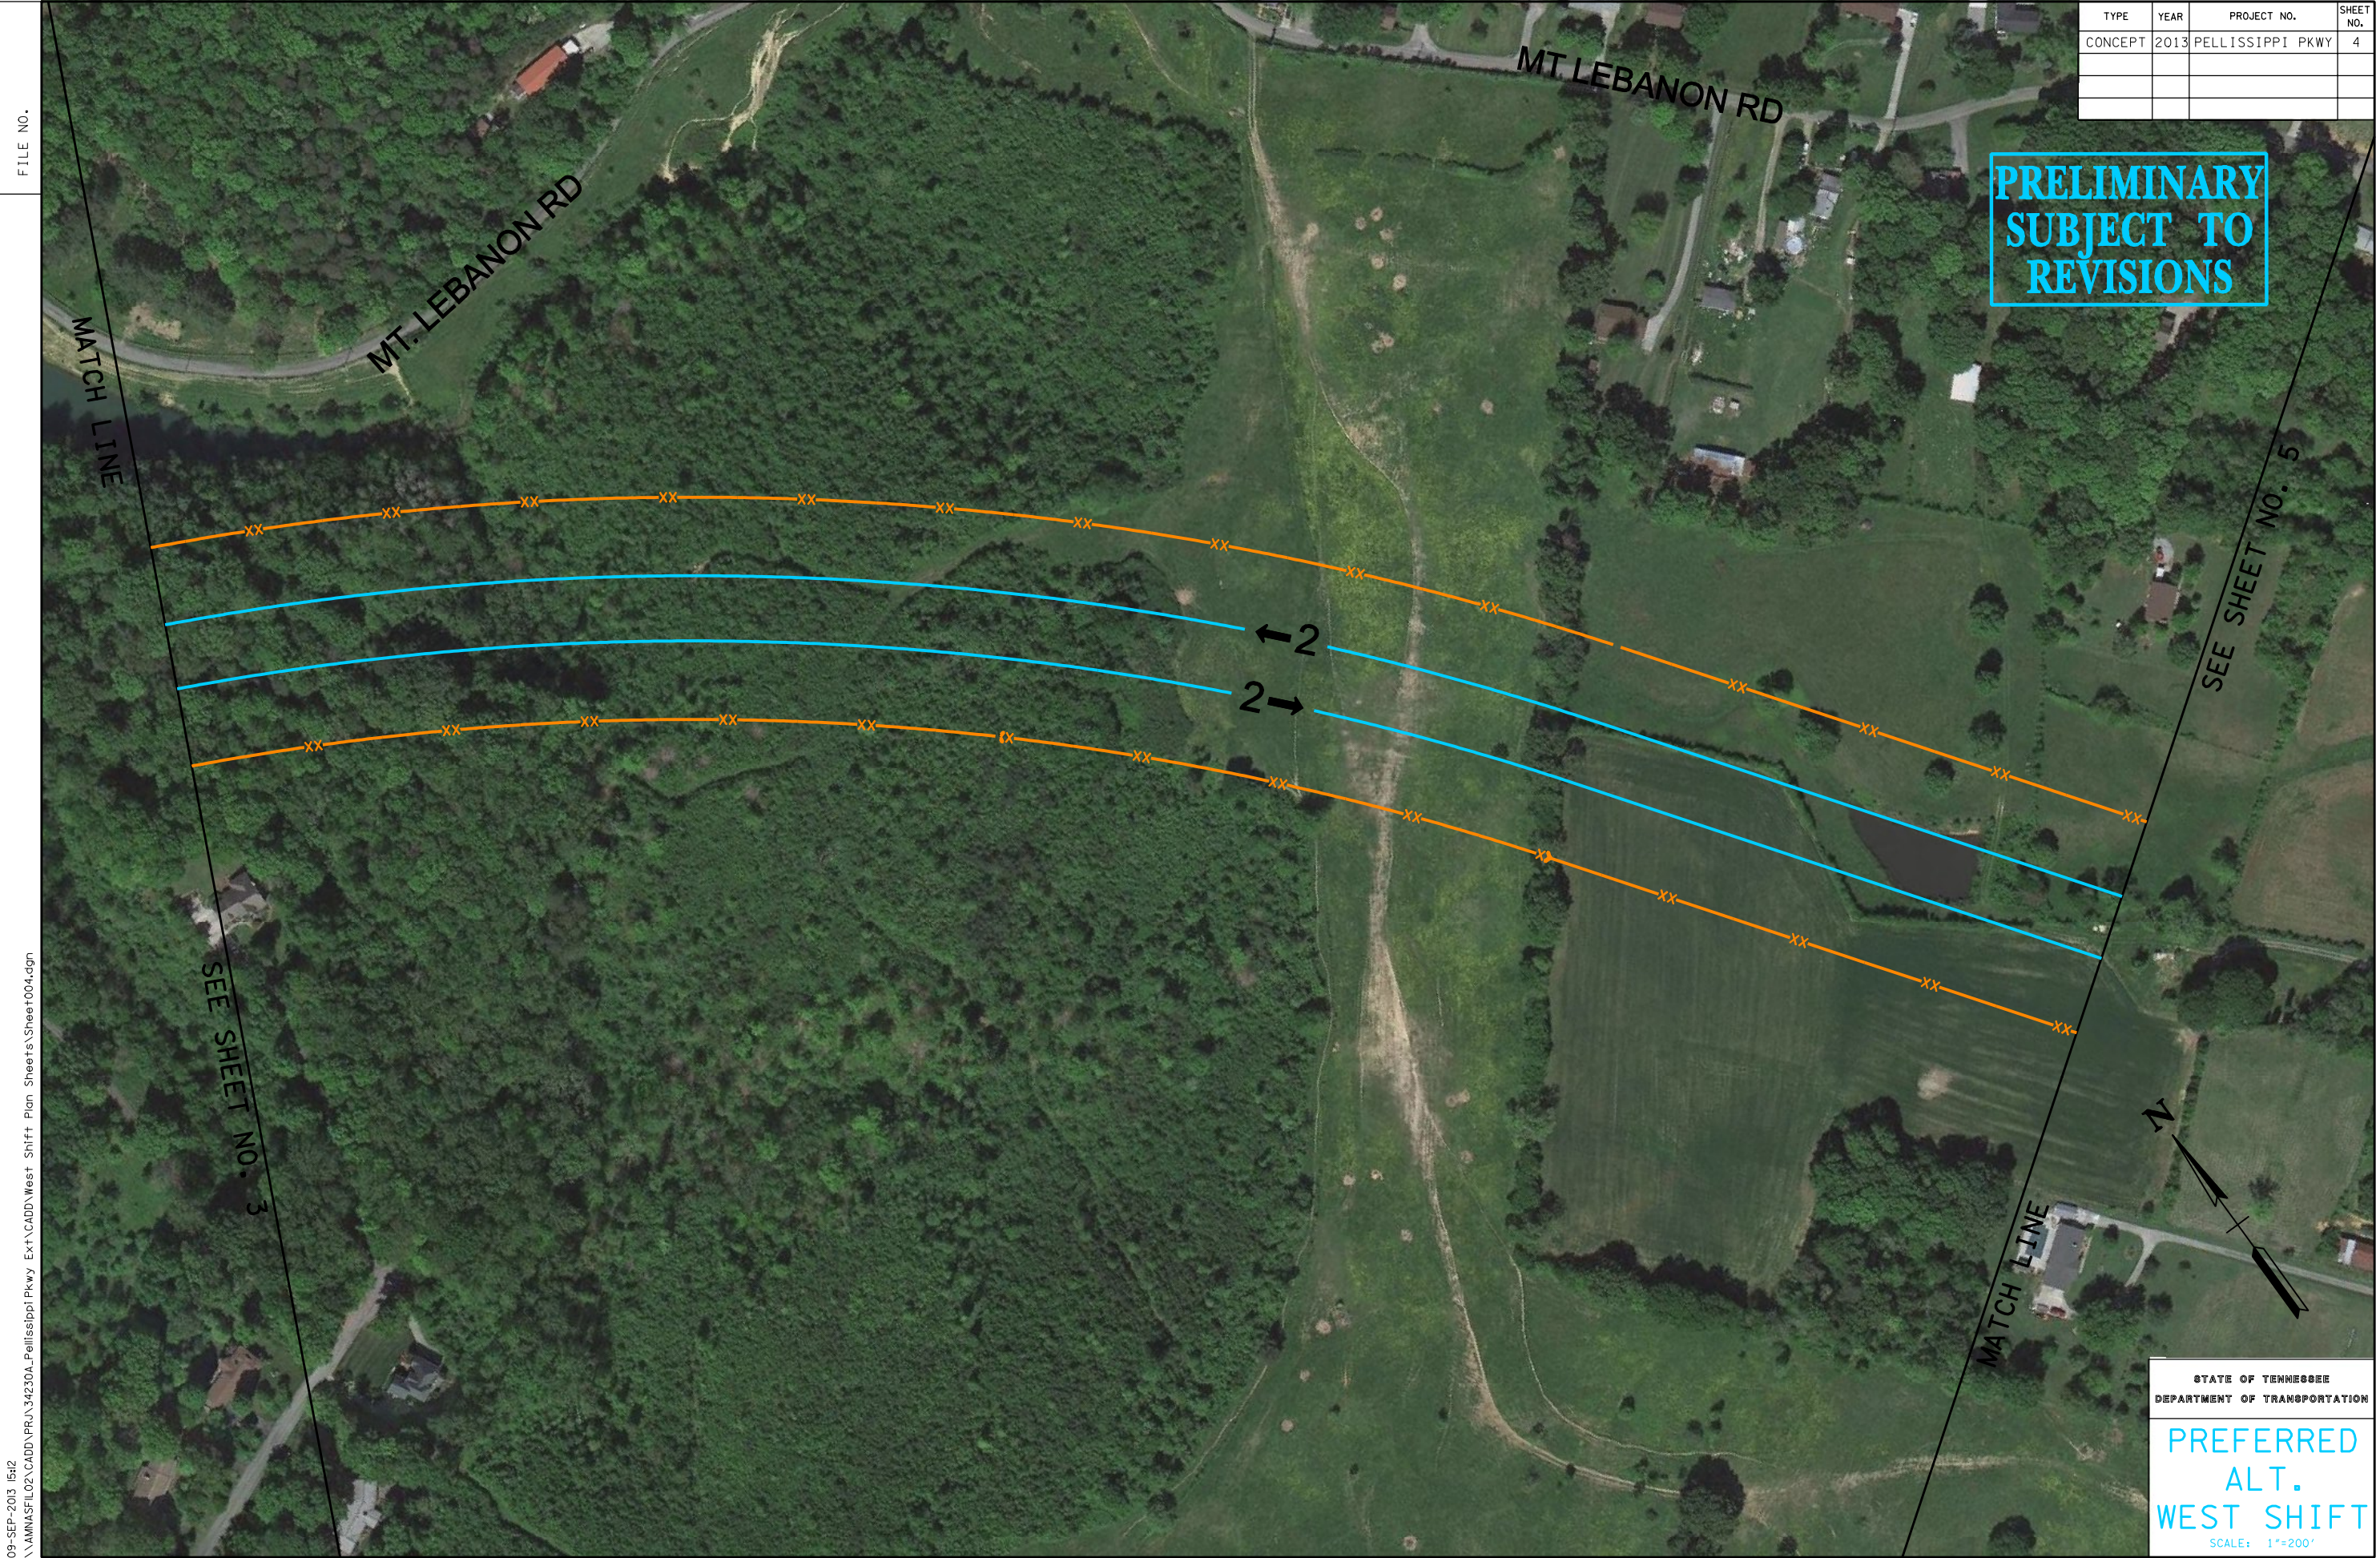

09-SEP-2013 15:42
 \\AMNASFIL02\CADD\PRJ\34230A_PellissippiPkwy_Ext\CADD\West Shift\Plan Sheets\Sheet004.dgn

SEE SHEET NO. 3


SEE SHEET NO. 5

STATE OF TENNESSEE
 DEPARTMENT OF TRANSPORTATION
**PREFERRED
 ALT.
 WEST SHIFT**
 SCALE: 1"=200'

TENNESSEE D.O.T.
 DESIGN DIVISION
 FILE NO.

TYPE	YEAR	PROJECT NO.	SHEET NO.
CONCEPT	2013	PELLISSIPPI PKWY	5

**PRELIMINARY
 SUBJECT TO
 REVISIONS**

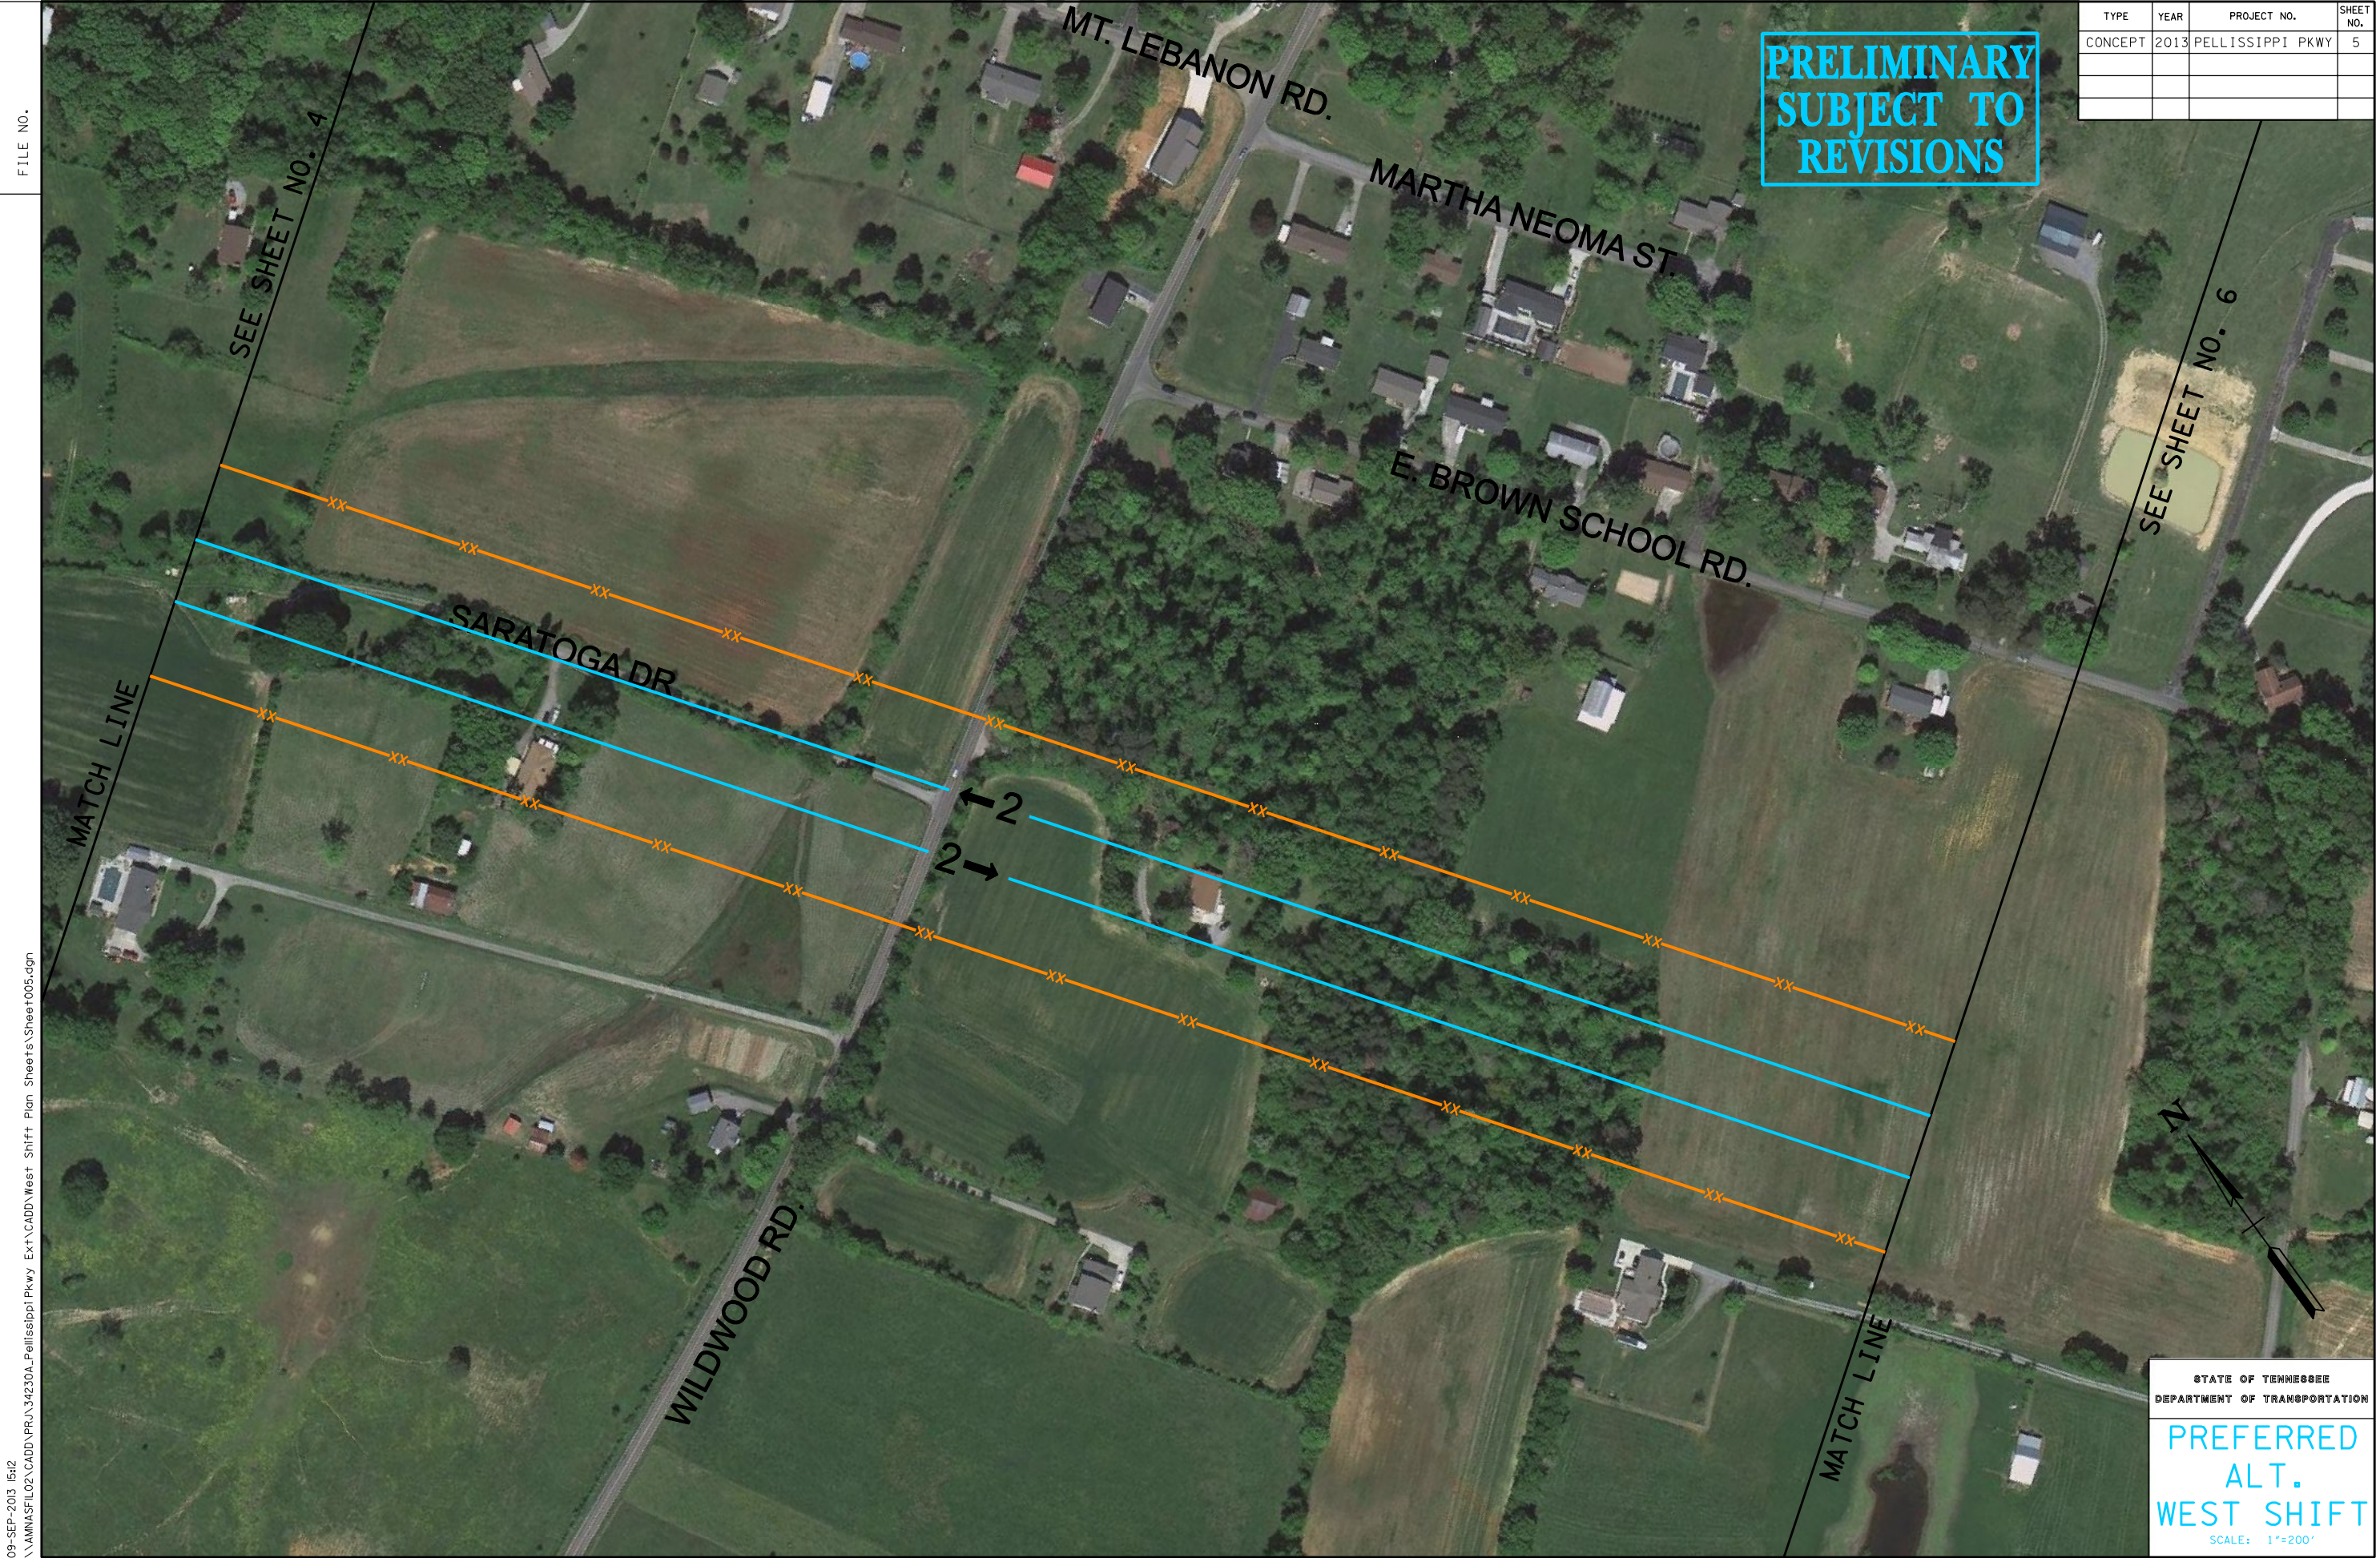


09-SEP-2013 15:42
 \\AMNASF\I02\CADD\PRJ\34230A_Pellissippi Pkwy_Ext\CADD\West Shift\Plan Sheets\Sheet005.dgn

STATE OF TENNESSEE
 DEPARTMENT OF TRANSPORTATION
**PREFERRED
 ALT.
 WEST SHIFT**
 SCALE: 1"=200'

TENNESSEE D.O.T.
 DESIGN DIVISION
 FILE NO.

TYPE	YEAR	PROJECT NO.	SHEET NO.
CONCEPT	2013	PELLISSIPPI PKWY	6

**PRELIMINARY
 SUBJECT TO
 REVISIONS**

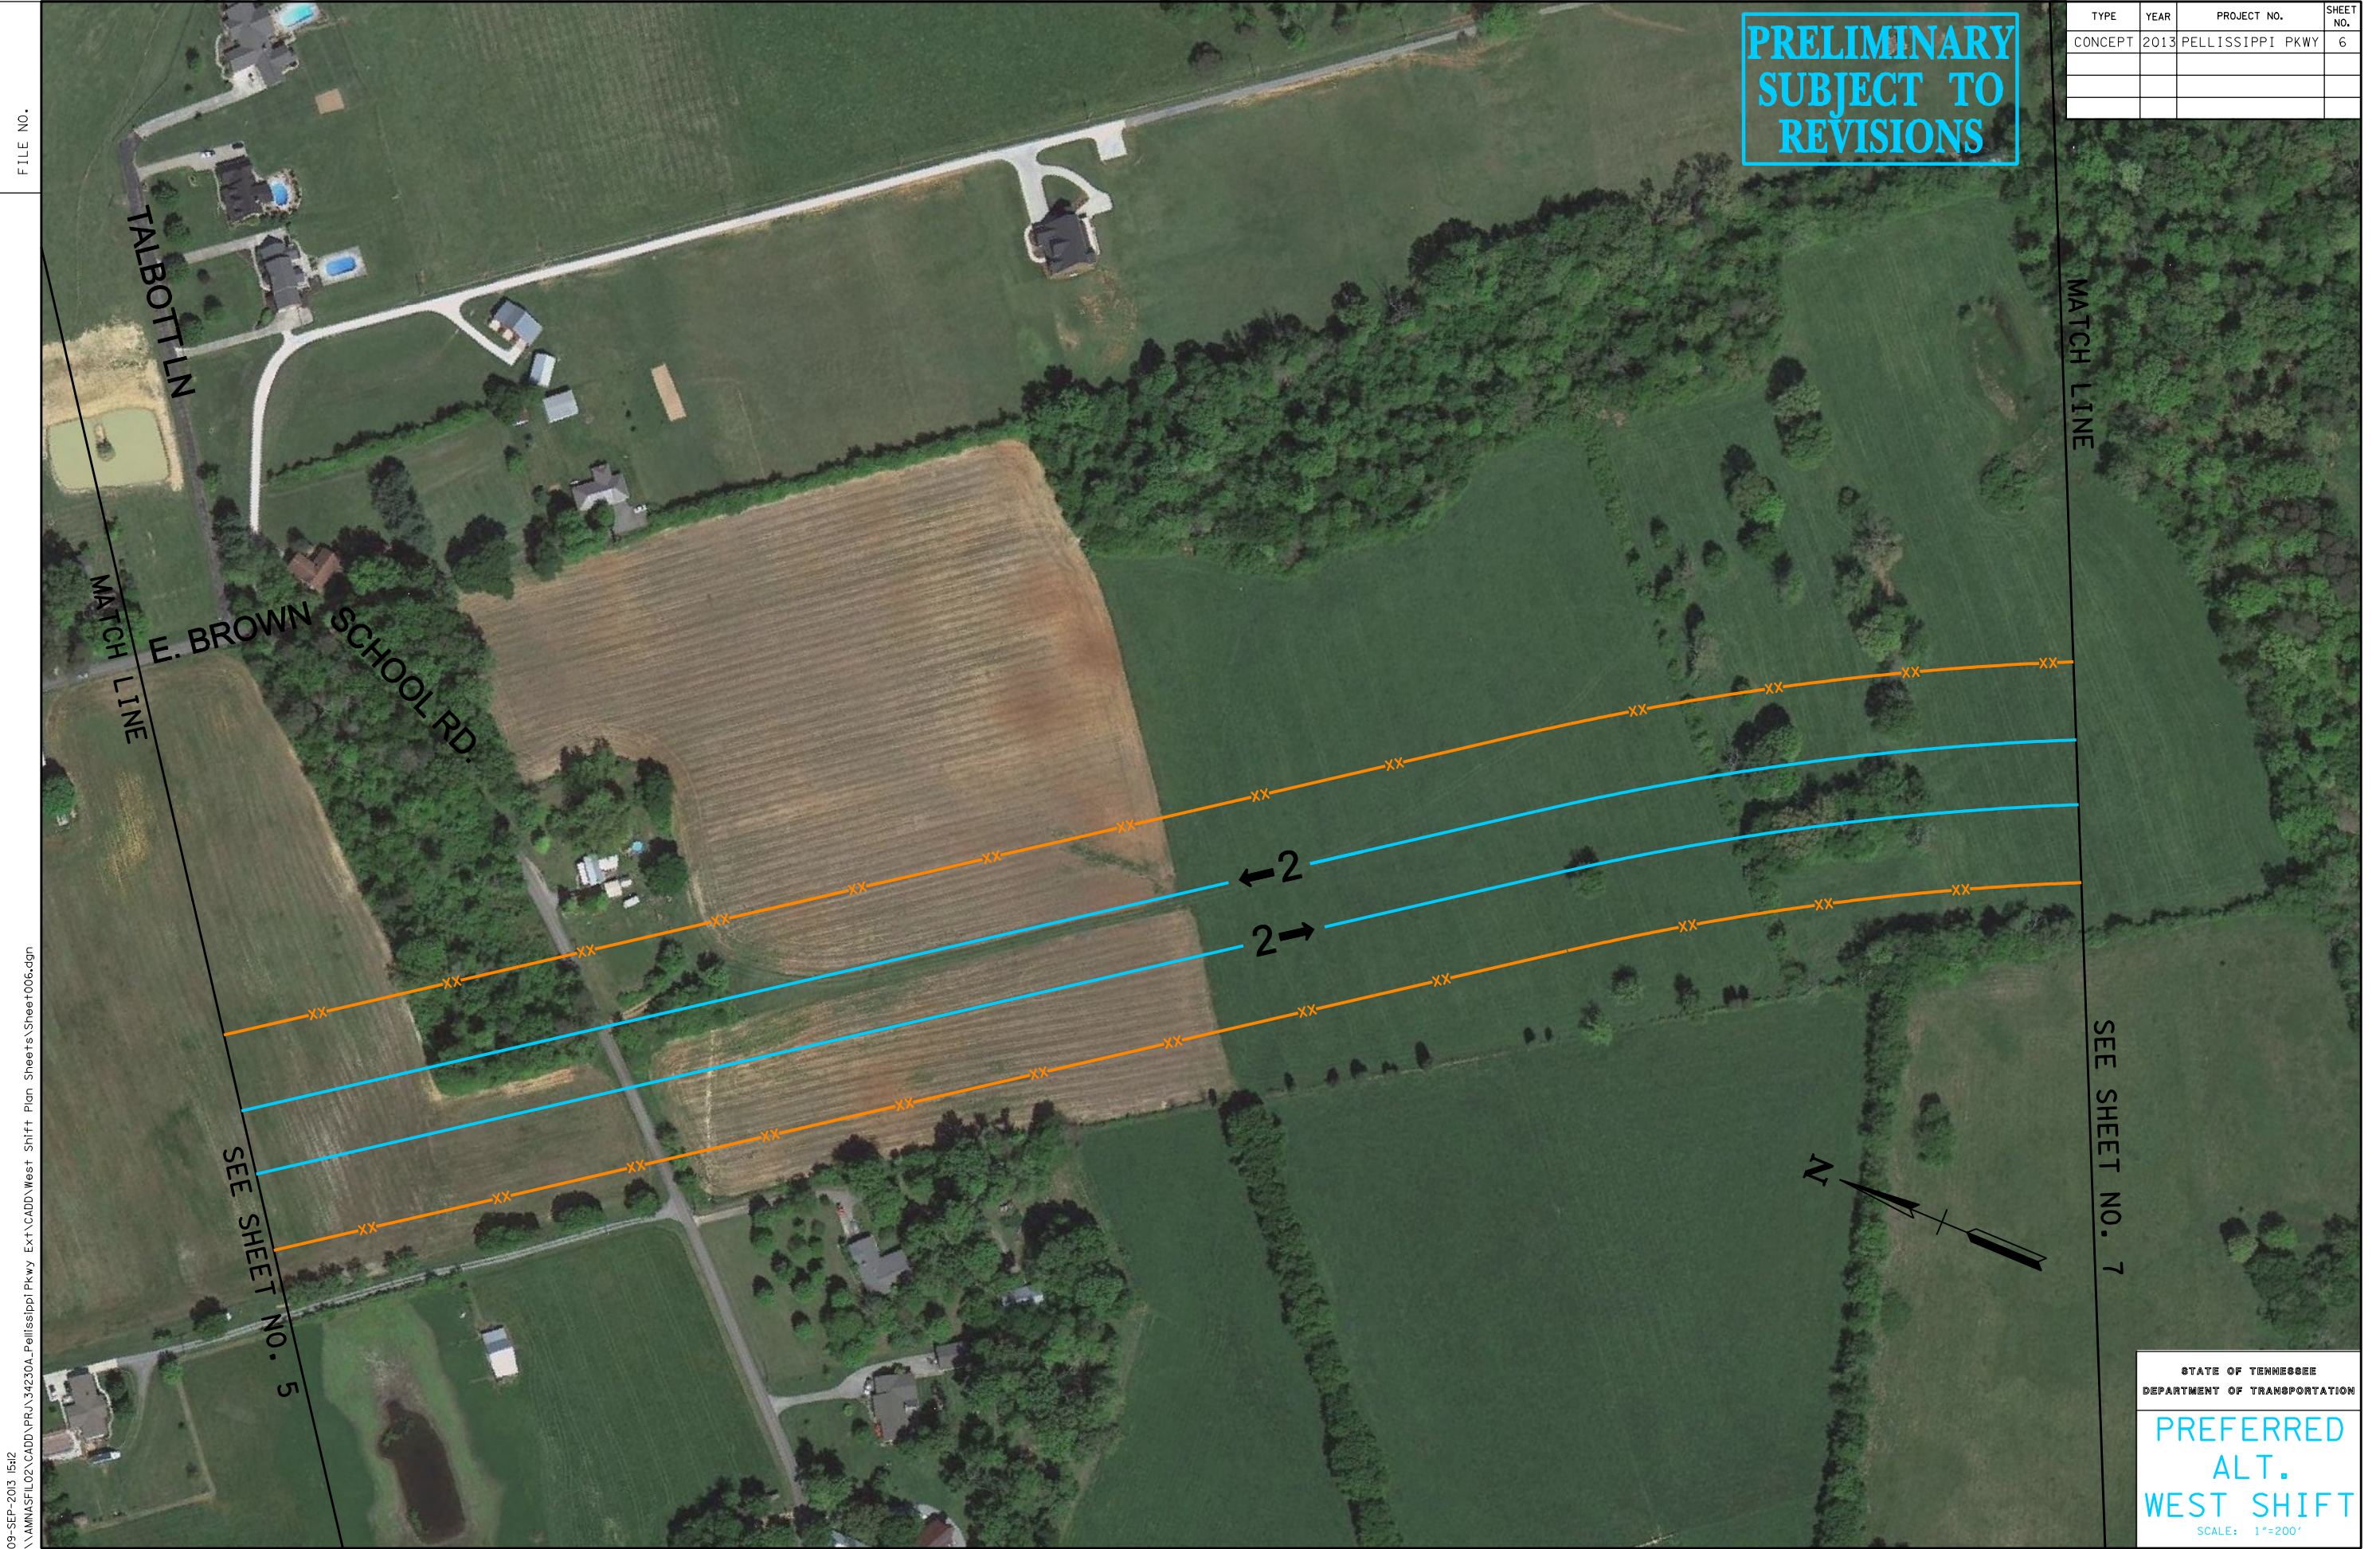


09-SEP-2013 15:42
 \\AMNASF102\CADD\PRJ\34230A_PellissippiPkwy_Ext\CADD\West_Shift_Plan_Sheets\Sheet006.dgn

STATE OF TENNESSEE
 DEPARTMENT OF TRANSPORTATION
**PREFERRED
 ALT.
 WEST SHIFT**
 SCALE: 1"=200'

TENNESSEE D.O.T.
 DESIGN DIVISION
 FILE NO.

09-SEP-2013 15:43
 \\AMNASF102\CADD\PRJ\34230A_Pellissippi Pkwy_Ext\CADD\West Shift_Plan Sheets\Sheet007.dgn

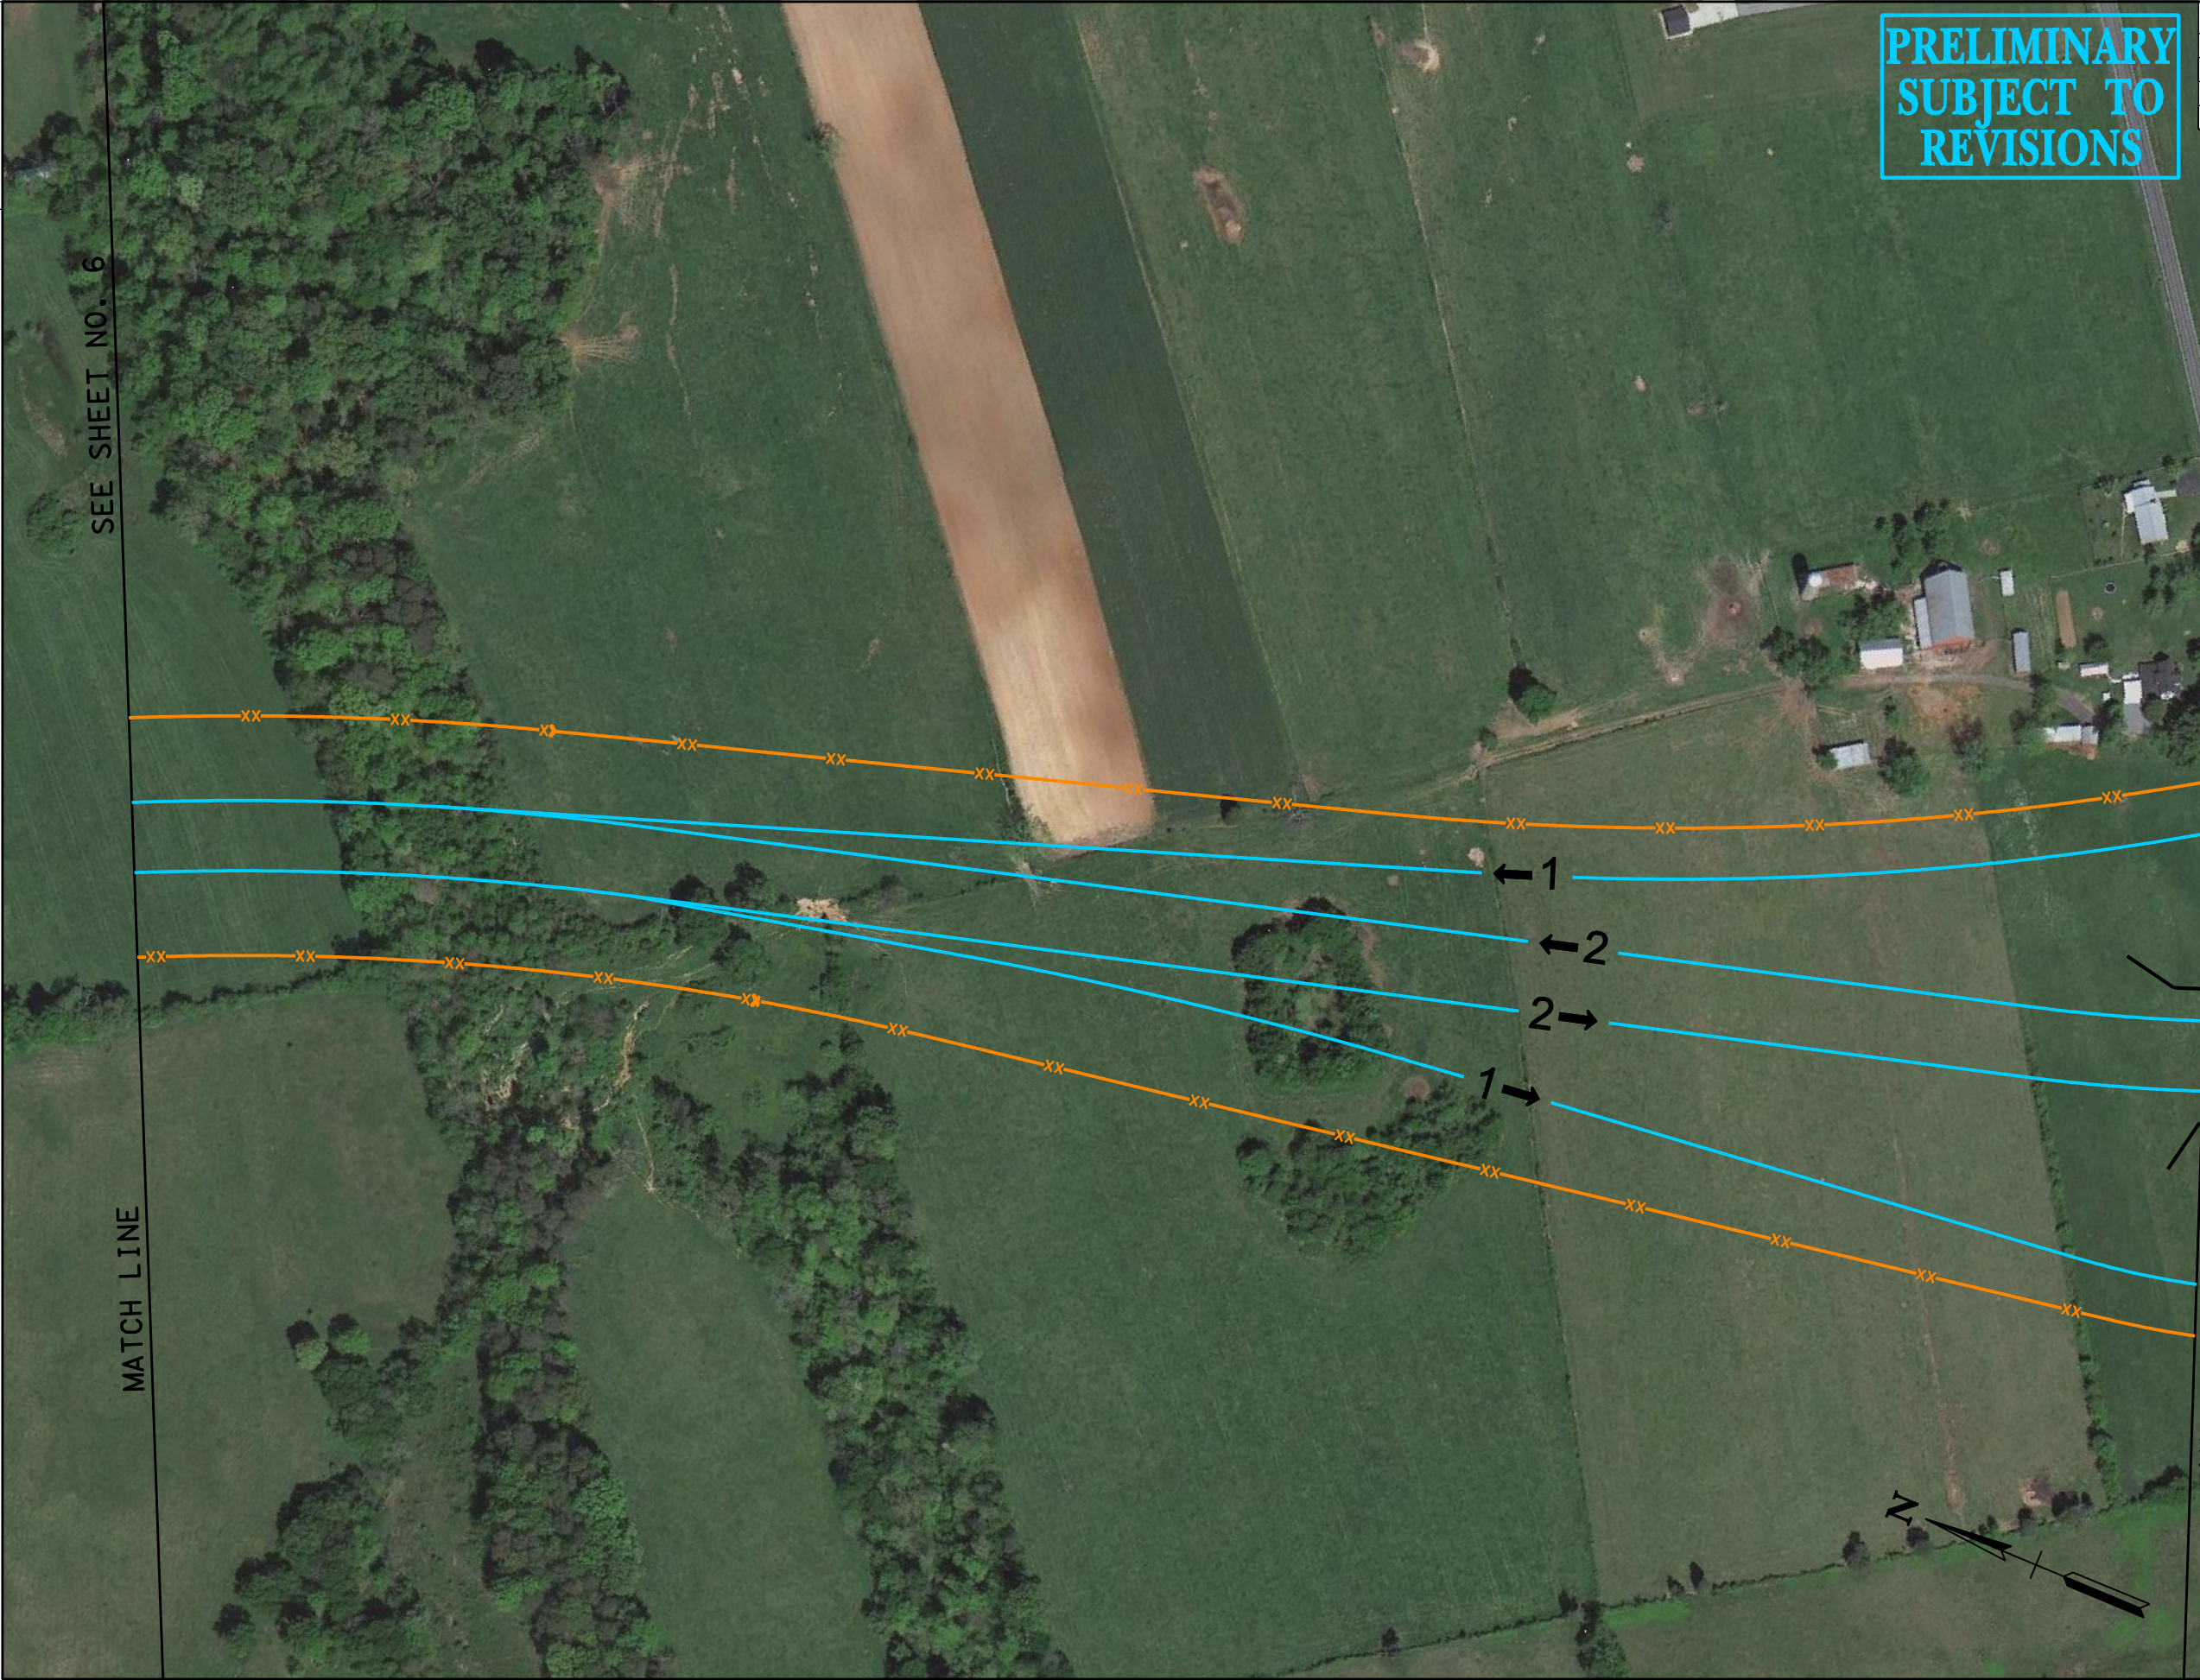

**PRELIMINARY
 SUBJECT TO
 REVISIONS**

TYPE	YEAR	PROJECT NO.	SHEET NO.
CONCEPT	2013	PELLISSIPPI PKWY	7

SEE SHEET NO. 6

MATCH LINE

SEE SHEET NO. 8

US 411 / SEVIERVILLE RD

MATCH LINE


STATE OF TENNESSEE
 DEPARTMENT OF TRANSPORTATION
**PREFERRED
 ALT.
 WEST SHIFT**
 SCALE: 1"=200'

TENNESSEE D.O.T.
DESIGN DIVISION
FILE NO.

TYPE	YEAR	PROJECT NO.	SHEET NO.
CONCEPT	2013	PELLISSIPPI PKWY	8

**PRELIMINARY
SUBJECT TO
REVISIONS**

09-SEP-2013 15:13
\\AMNASF102\CADD\PRJ\34230A_Pellissippi Pkwy Ext\CADD\West Shift\Plan Sheets\Sheet008.dgn

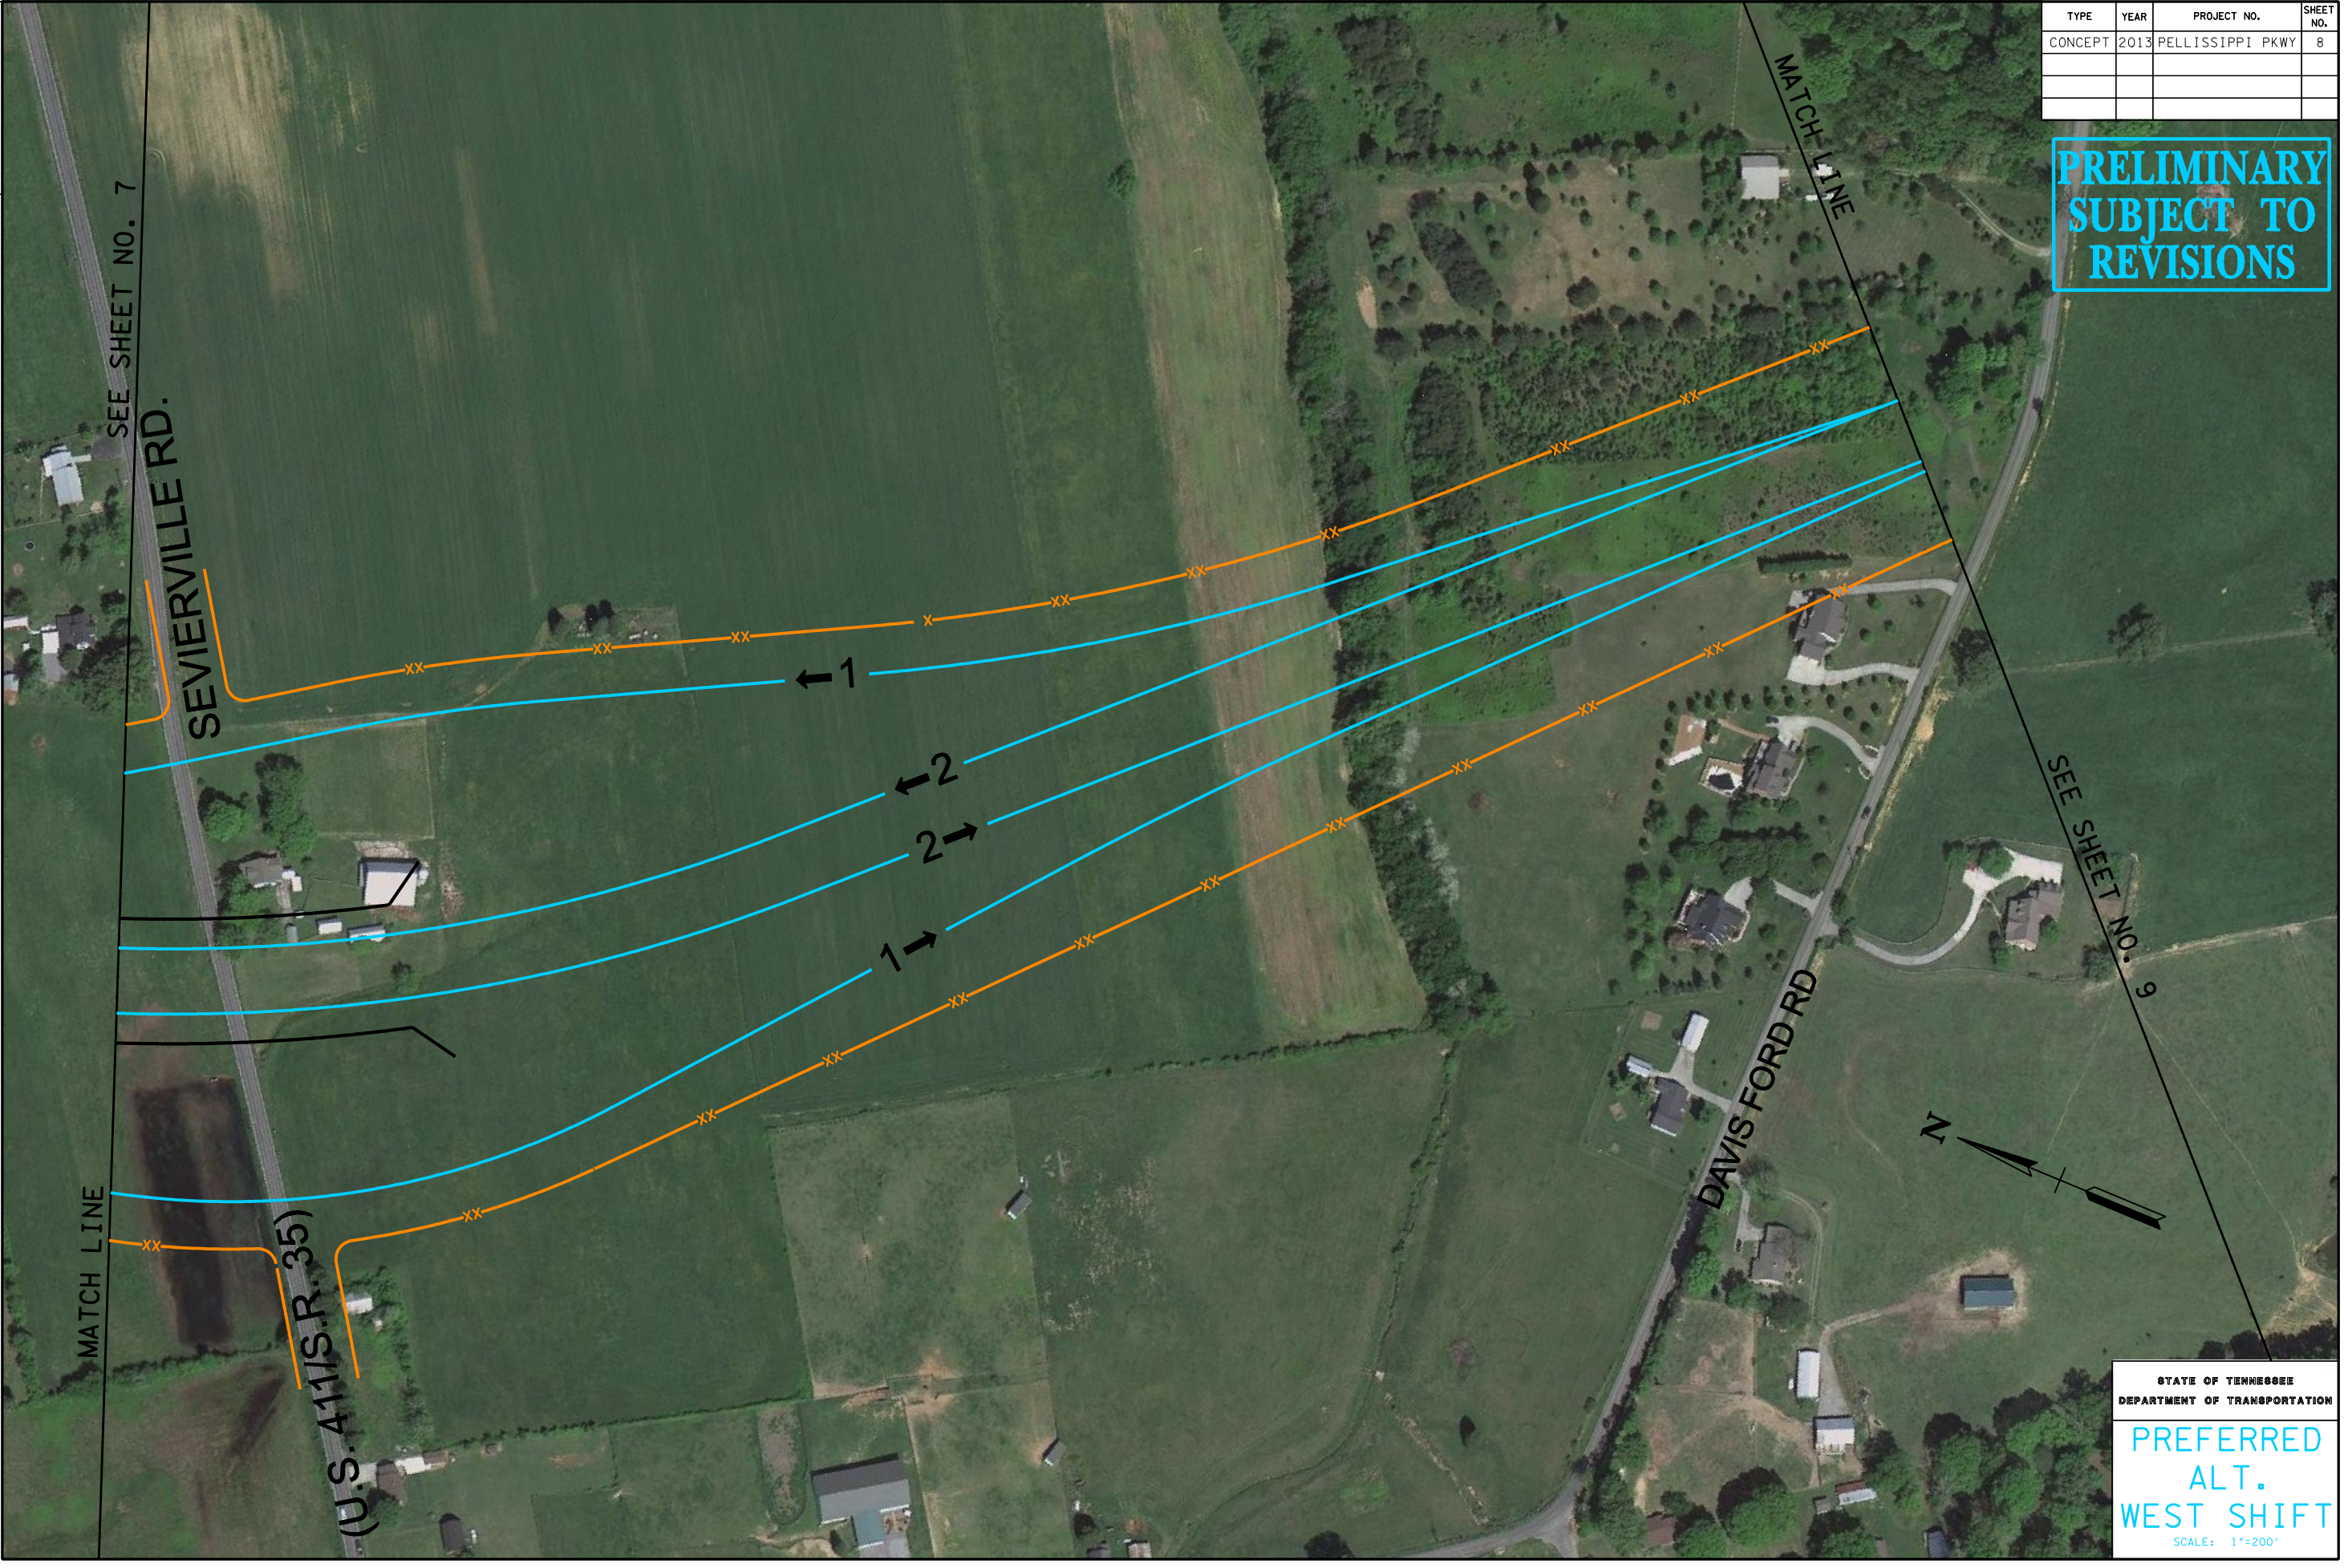

STATE OF TENNESSEE
DEPARTMENT OF TRANSPORTATION
**PREFERRED
ALT.
WEST SHIFT**
SCALE: 1"=200'

SEE SHEET NO. 7

SEIERVERVILLE RD.

(U.S. 411/S.R. 35)

MATCH LINE

DAVIS FORD RD

SEE SHEET NO. 9



TENNESSEE D.O.T.
 DESIGN DIVISION
 FILE NO.

TYPE	YEAR	PROJECT NO.	SHEET NO.
CONCEPT	2013	PELLISSIPPI PKWY	9



09-SEP-2013 15:13
 \\AMNASFI02\CADD\PRJ\34230A_Pellissippi Pkwy_Ext\CADD\West Shift\Plan Sheets\Sheet009.dgn

SEE SHEET NO. 8

SEE SHEET NO. 10


**PRELIMINARY
 SUBJECT TO
 REVISIONS**

STATE OF TENNESSEE
 DEPARTMENT OF TRANSPORTATION
**PREFERRED
 ALT.
 WEST SHIFT**
 SCALE: 1"=200'

TENNESSEE D.O.T.
 DESIGN DIVISION
 FILE NO.

TYPE	YEAR	PROJECT NO.	SHEET NO.
CONCEPT	2013	PELLISSIPPI PKWY	10

**PRELIMINARY
 SUBJECT TO
 REVISIONS**

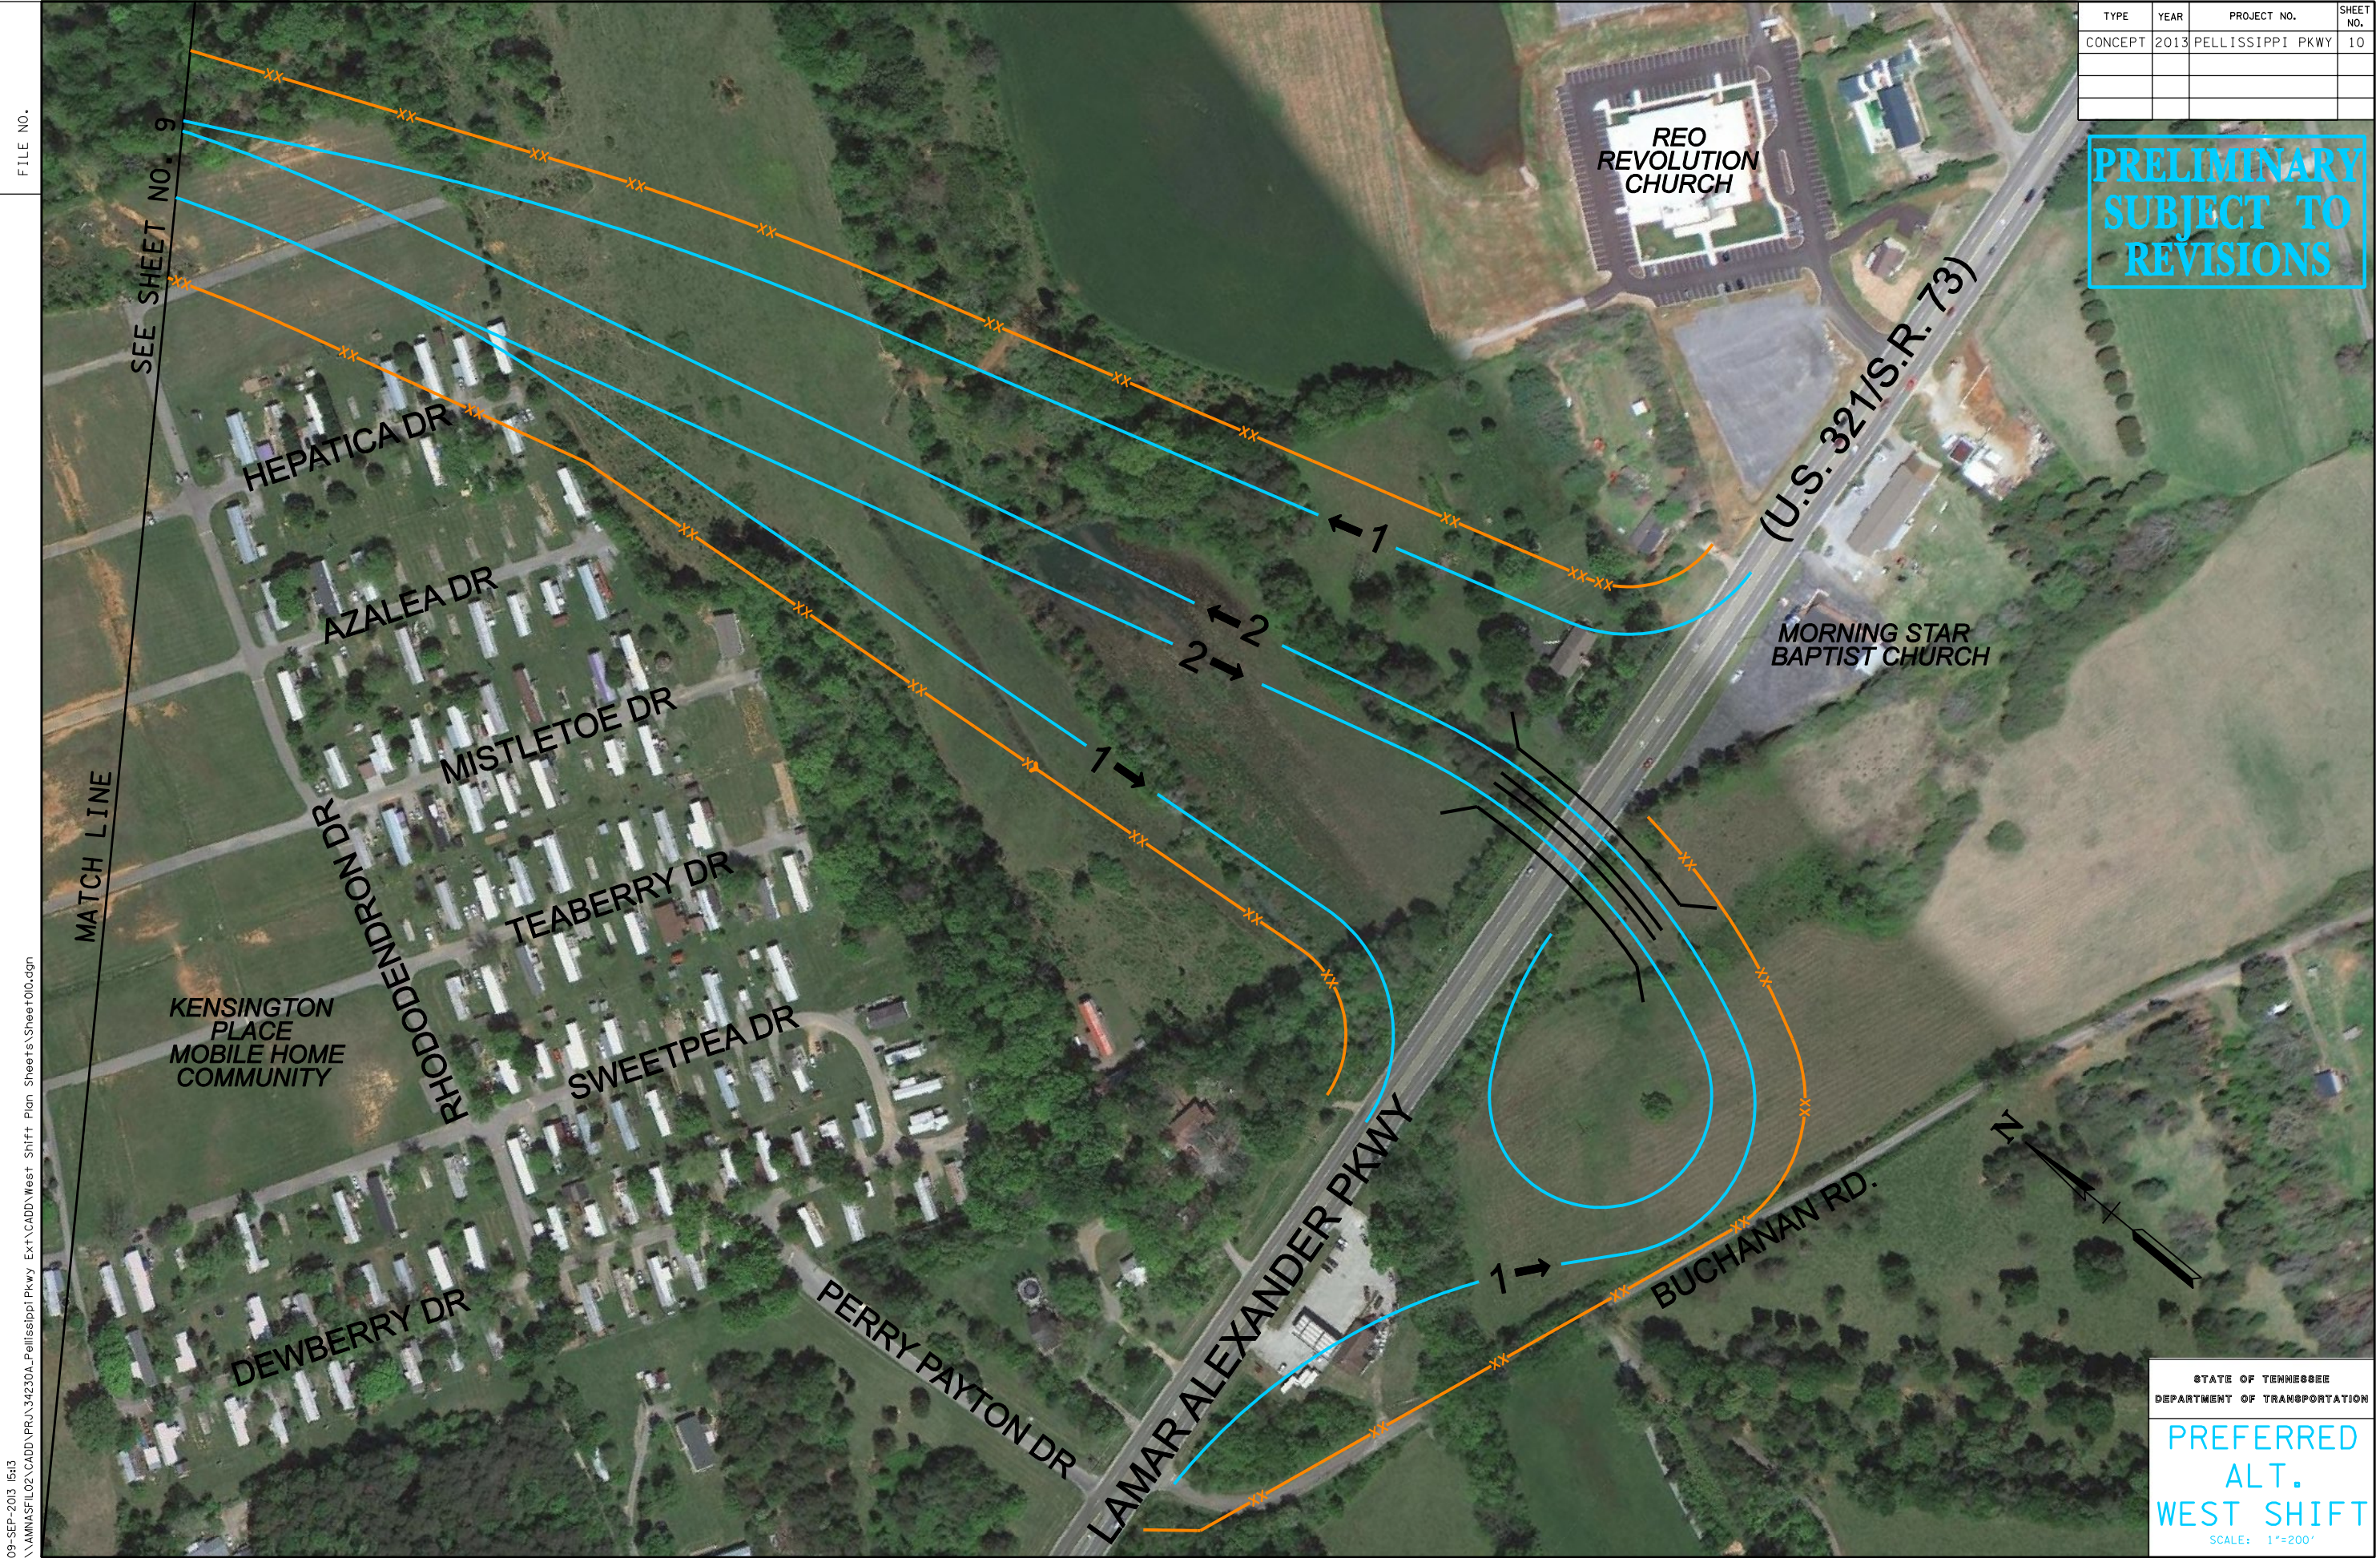

09-SEP-2013 15:43
 \\AMWAFIL02\CADD\PRJ\34230A_PellissippiPkwy_Ext\CADD\West Shift_Plan Sheets\Sheet10.dgn

STATE OF TENNESSEE
 DEPARTMENT OF TRANSPORTATION
**PREFERRED
 ALT.
 WEST SHIFT**
 SCALE: 1"=200'